


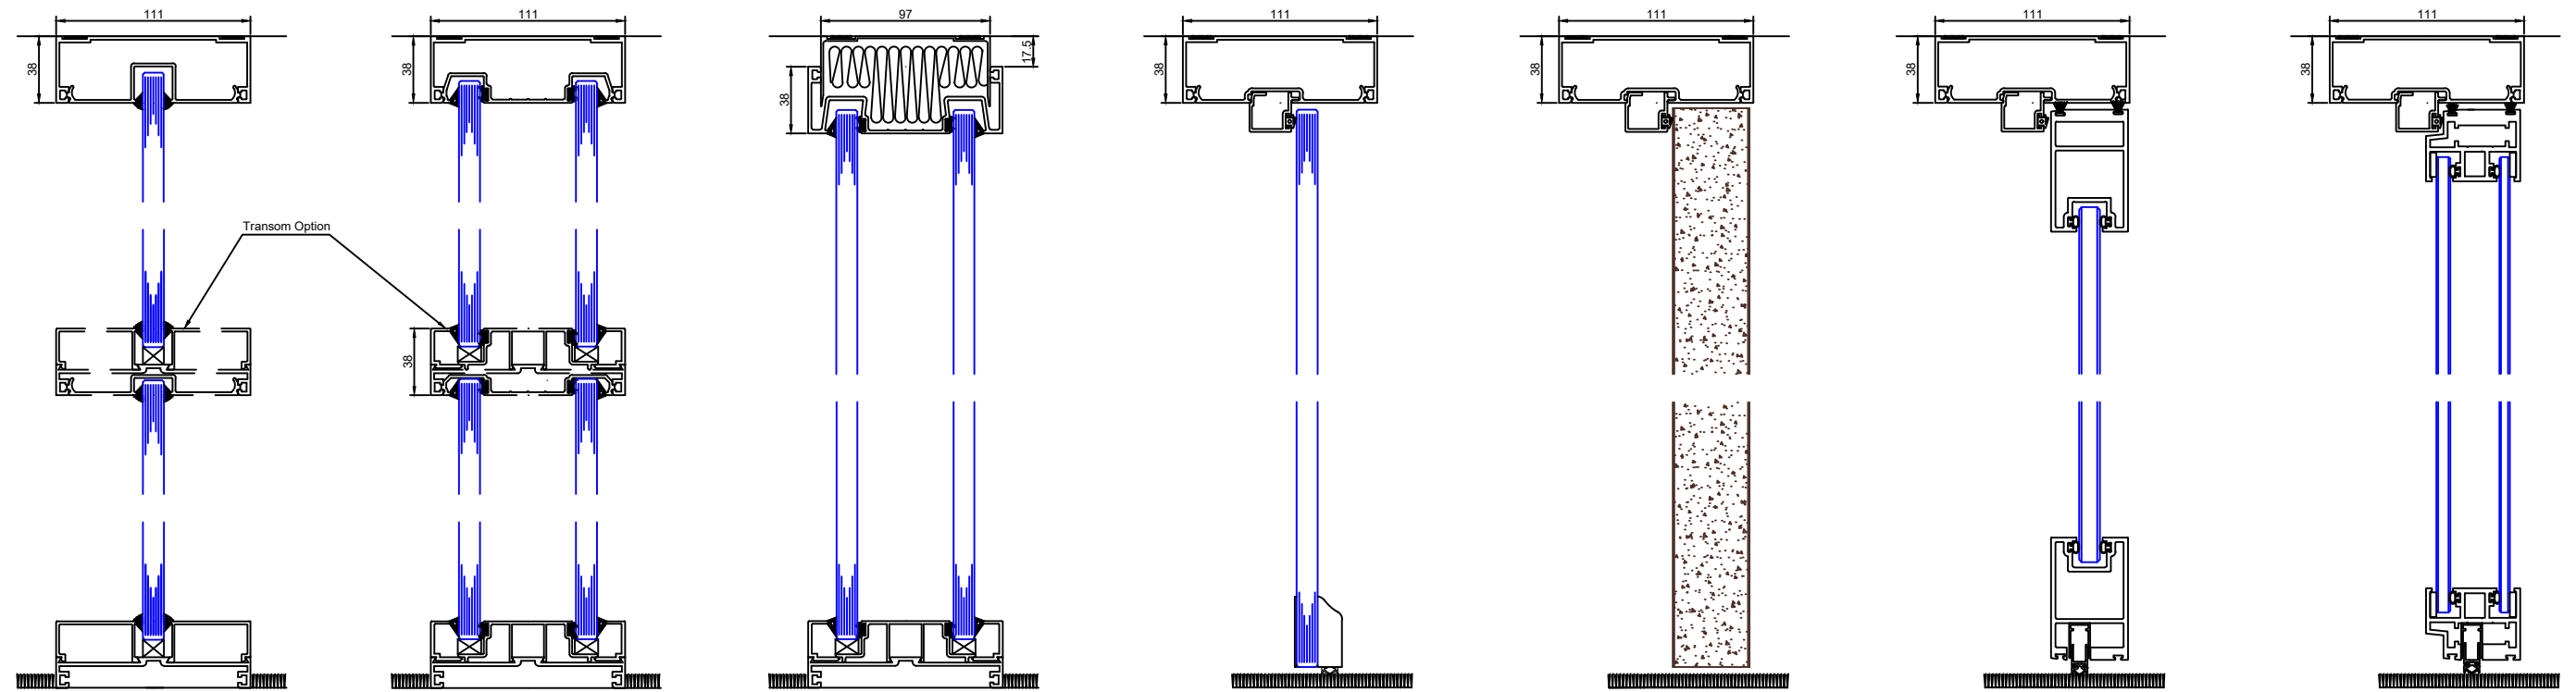

Single Glazing with
Standard Head &
Base Sections

Double Glazing with
Standard Head &
Base Sections


Double Glazing with
Deflection Head &
Base Sections

Single Glazed Door
Standard Head
Section

Timber Door
Standard Head
Section

Single Glazed Wide Framed
Door with Standard
Head Section

54mm Rebated Double Glazed
Door with Standard
Head Section

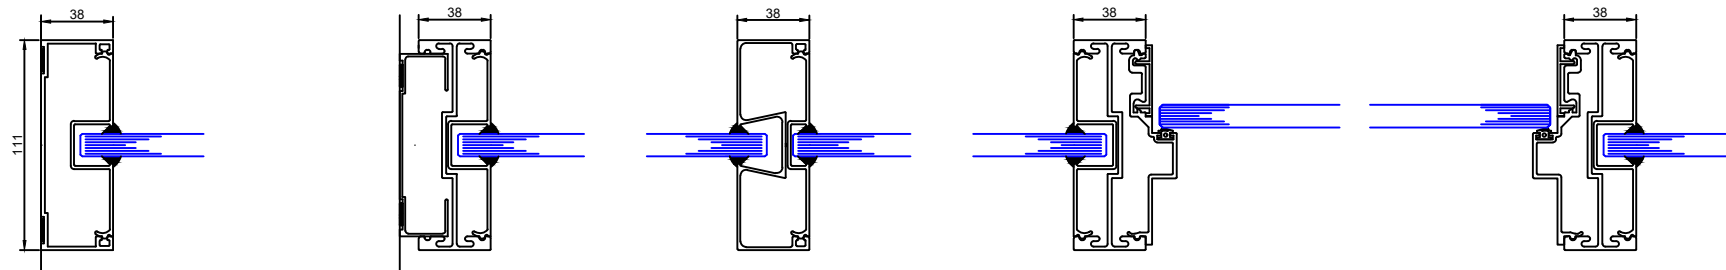


Single Glazed
Abutment


Single Glazed
Deflection Abutment

Single Glazed
Mullion

Single Glazed Door
to Single Glazing

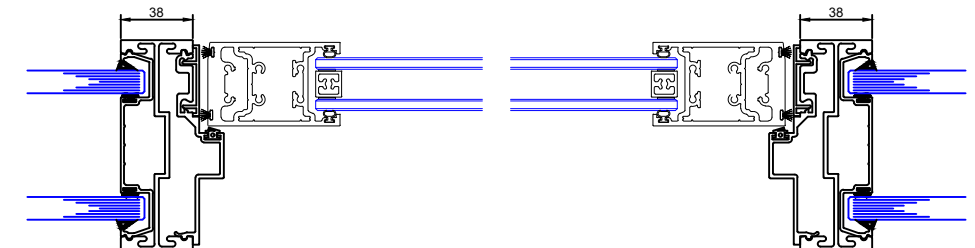

Double Glazed Wide Framed Door
to Double Glazing

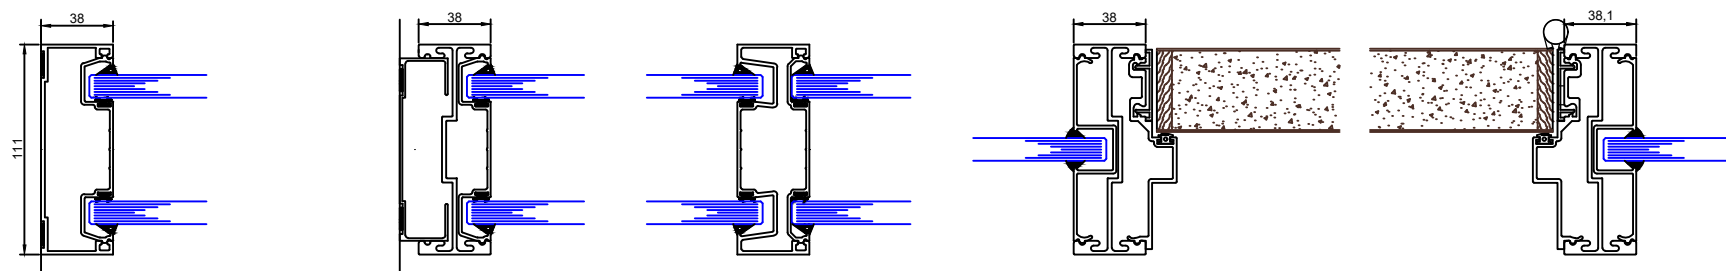


Double Glazed
Abutment

Double Glazed
Deflection Abutment

Double Glazed
Mullion

Timber Door
to Single Glazing

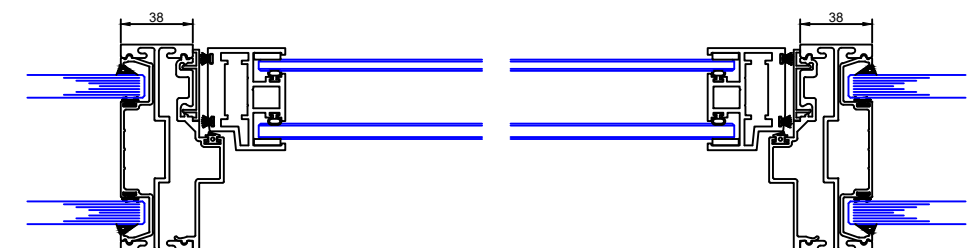

Double Glazed 54mm Rebated Door
to Double Glazing